



Ph: 1300 214 015  
 info@unisonjoints.com.au  
 21282 New Cleveland Rd  
 Tingalpa, Queensland 4173


**UNISON JOINTS Pty. Ltd.**

Model:

**FX50CS**  
 (UACSS50)

Project:

Material:  
**Anodised Aluminium**  
**Stainless Steel**  
**Do Not Scale**

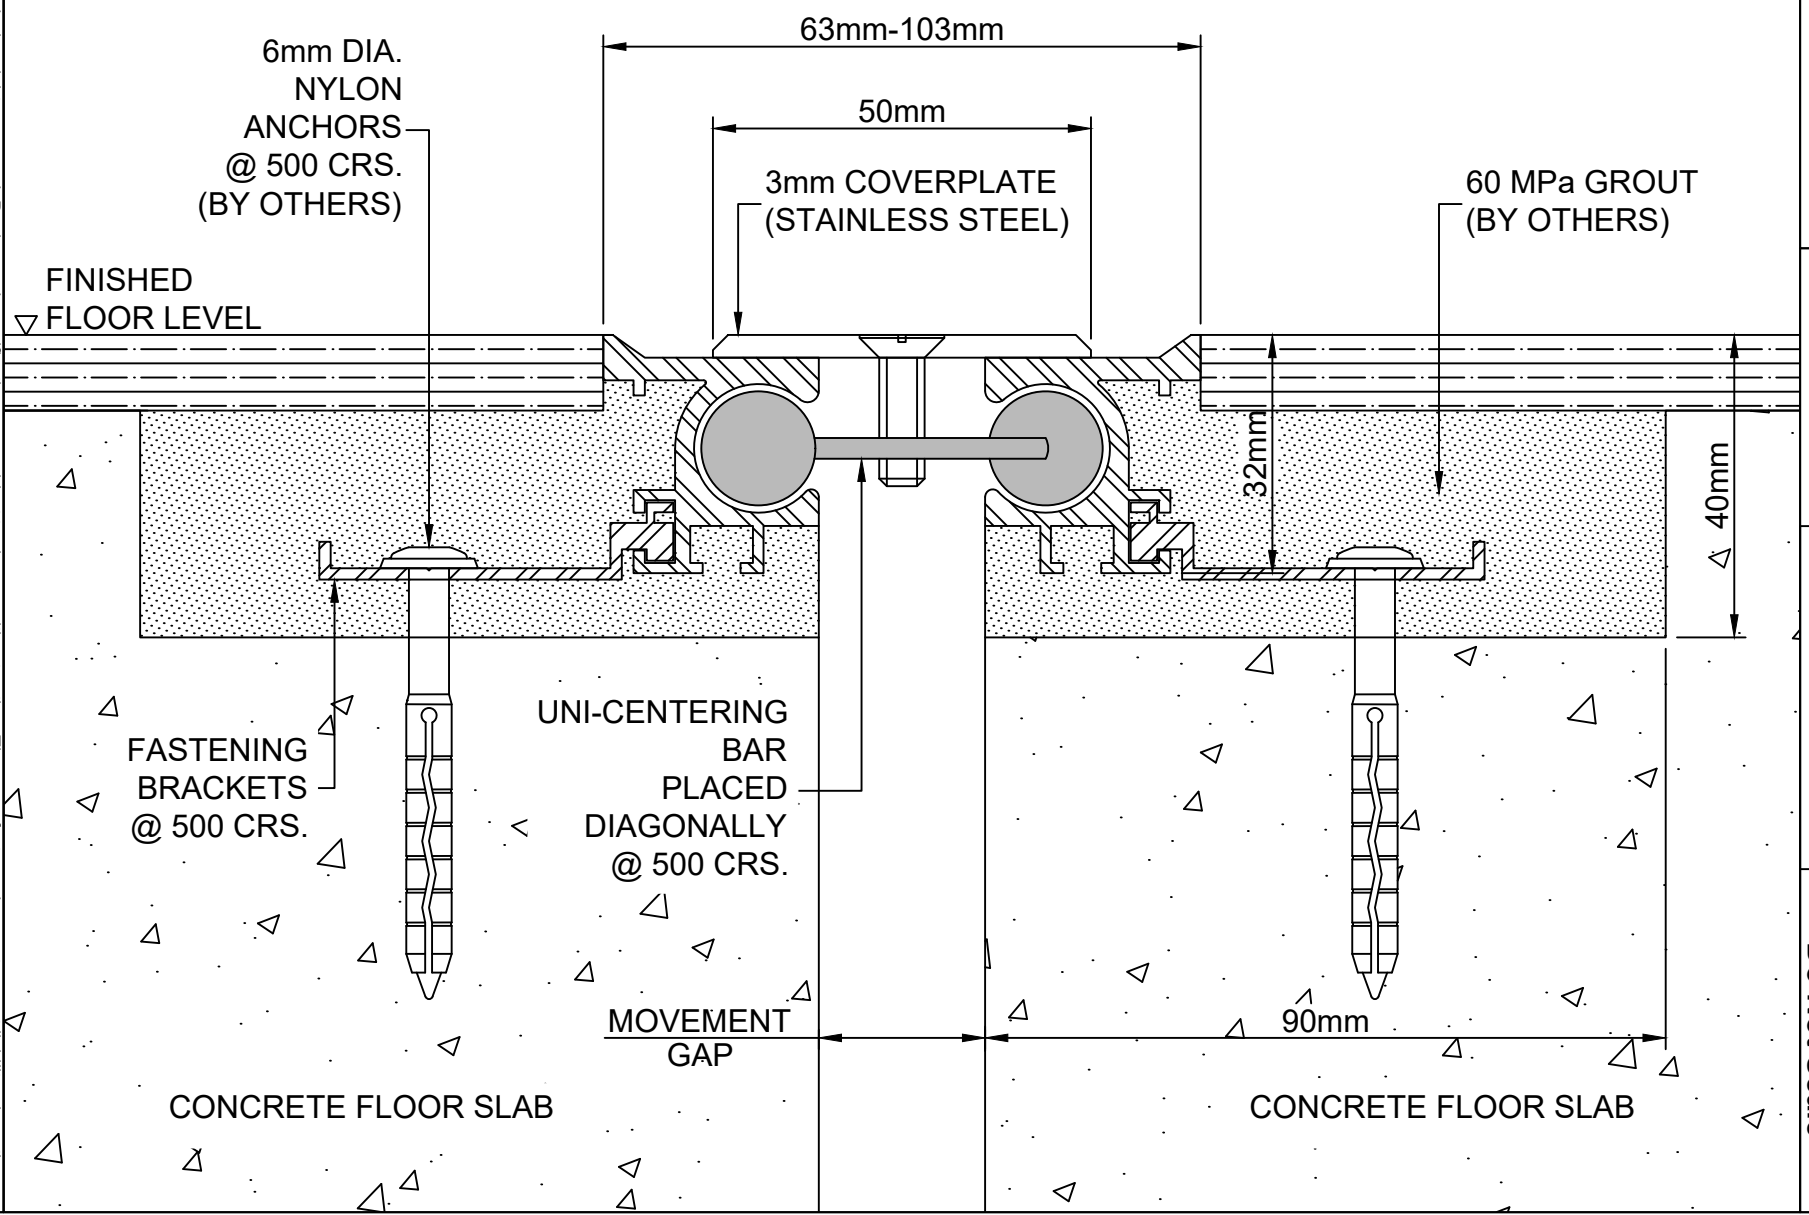

6mm DIA. NYLON ANCHORS @ 500 CRS. (BY OTHERS)

63mm-103mm

50mm

3mm COVERPLATE (STAINLESS STEEL)

60 MPa GROUT (BY OTHERS)

FINISHED FLOOR LEVEL

32mm

40mm

FASTENING BRACKETS @ 500 CRS.

UNI-CENTERING BAR PLACED DIAGONALLY @ 500 CRS.

MOVEMENT GAP

90mm

CONCRETE FLOOR SLAB

CONCRETE FLOOR SLAB

Disclaimer: All design rights reserved. Design and specifications are subject to change without notice. The manufacturer does not accept liability where the material on these pages is misconceived, exploited or lacks conformity. The intention of this information is to provide a reasonable description of products, procedures and capabilities. Rev.3