




UNISON
JOINTS
Pty. Ltd.
Ph: 1300 214 015
info@unisonjoints.com.au
2/282 New Cleveland Rd
Tingalpa, Queensland 4173

Model:

DZ115DSNB

Polished Concrete

Material:
Stainless Steel &
Anodised Aluminium
Do Not Scale

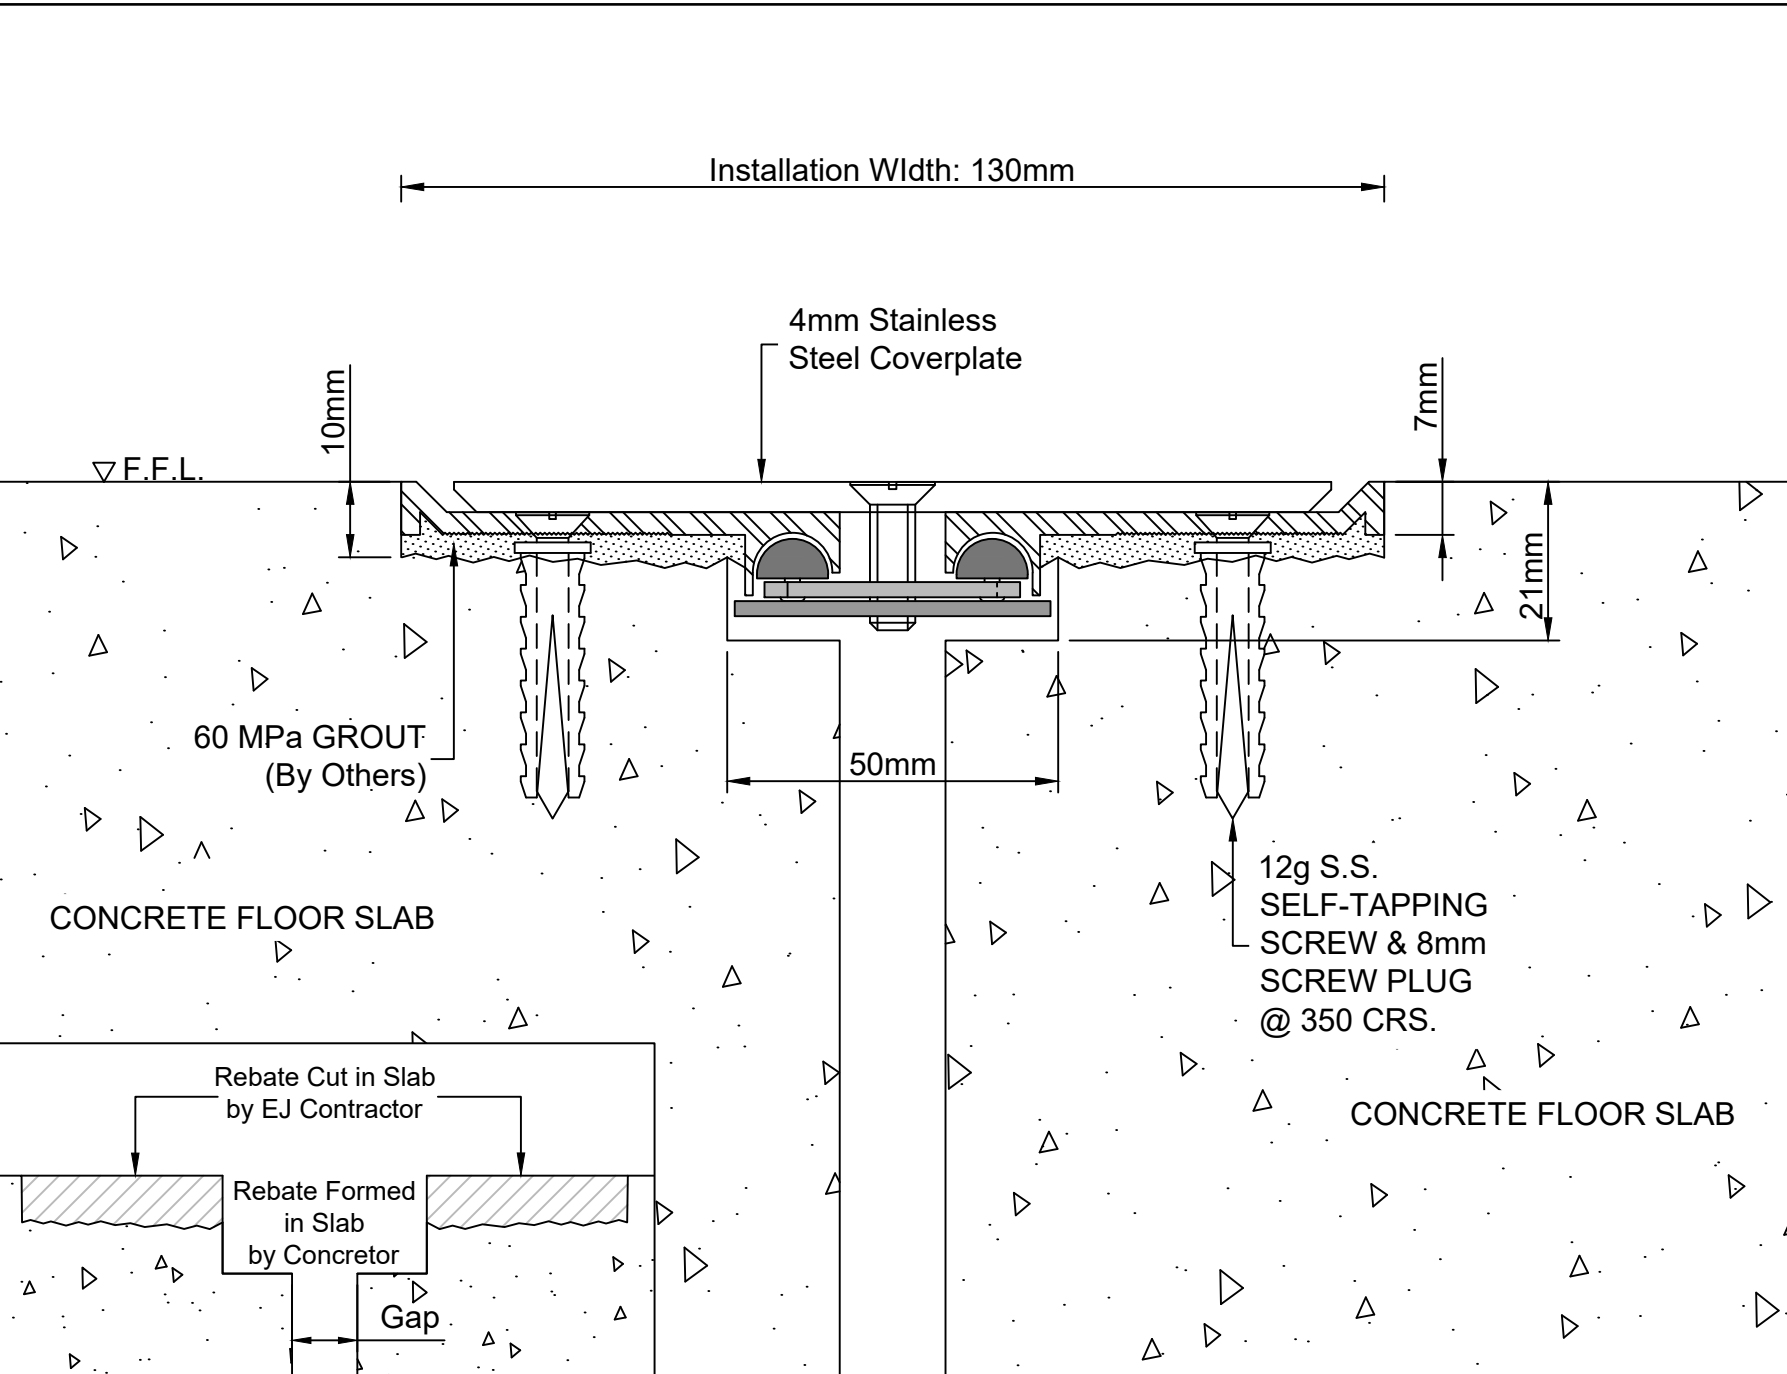

Installation Width: 130mm

4mm Stainless
Steel Coverplate

▽ F.F.L.

60 MPa GROUT
(By Others)

CONCRETE FLOOR SLAB

12g S.S.
SELF-TAPPING
SCREW & 8mm
SCREW PLUG
@ 350 CRS.

CONCRETE FLOOR SLAB

Rebate Cut in Slab
by EJ Contractor

Rebate Formed
in Slab
by Concreter

Gap