



Ph: 1300 214 015
info@unisonjoints.com.au
2/282 New Cleveland Rd
Tingalpa, Queensland 4173

**UNISON
JOINTS
Pty. Ltd.**


Model:

DZ130DS

Project:

Material:

**Stainless Steel &
Anodised Aluminium
Do Not Scale**

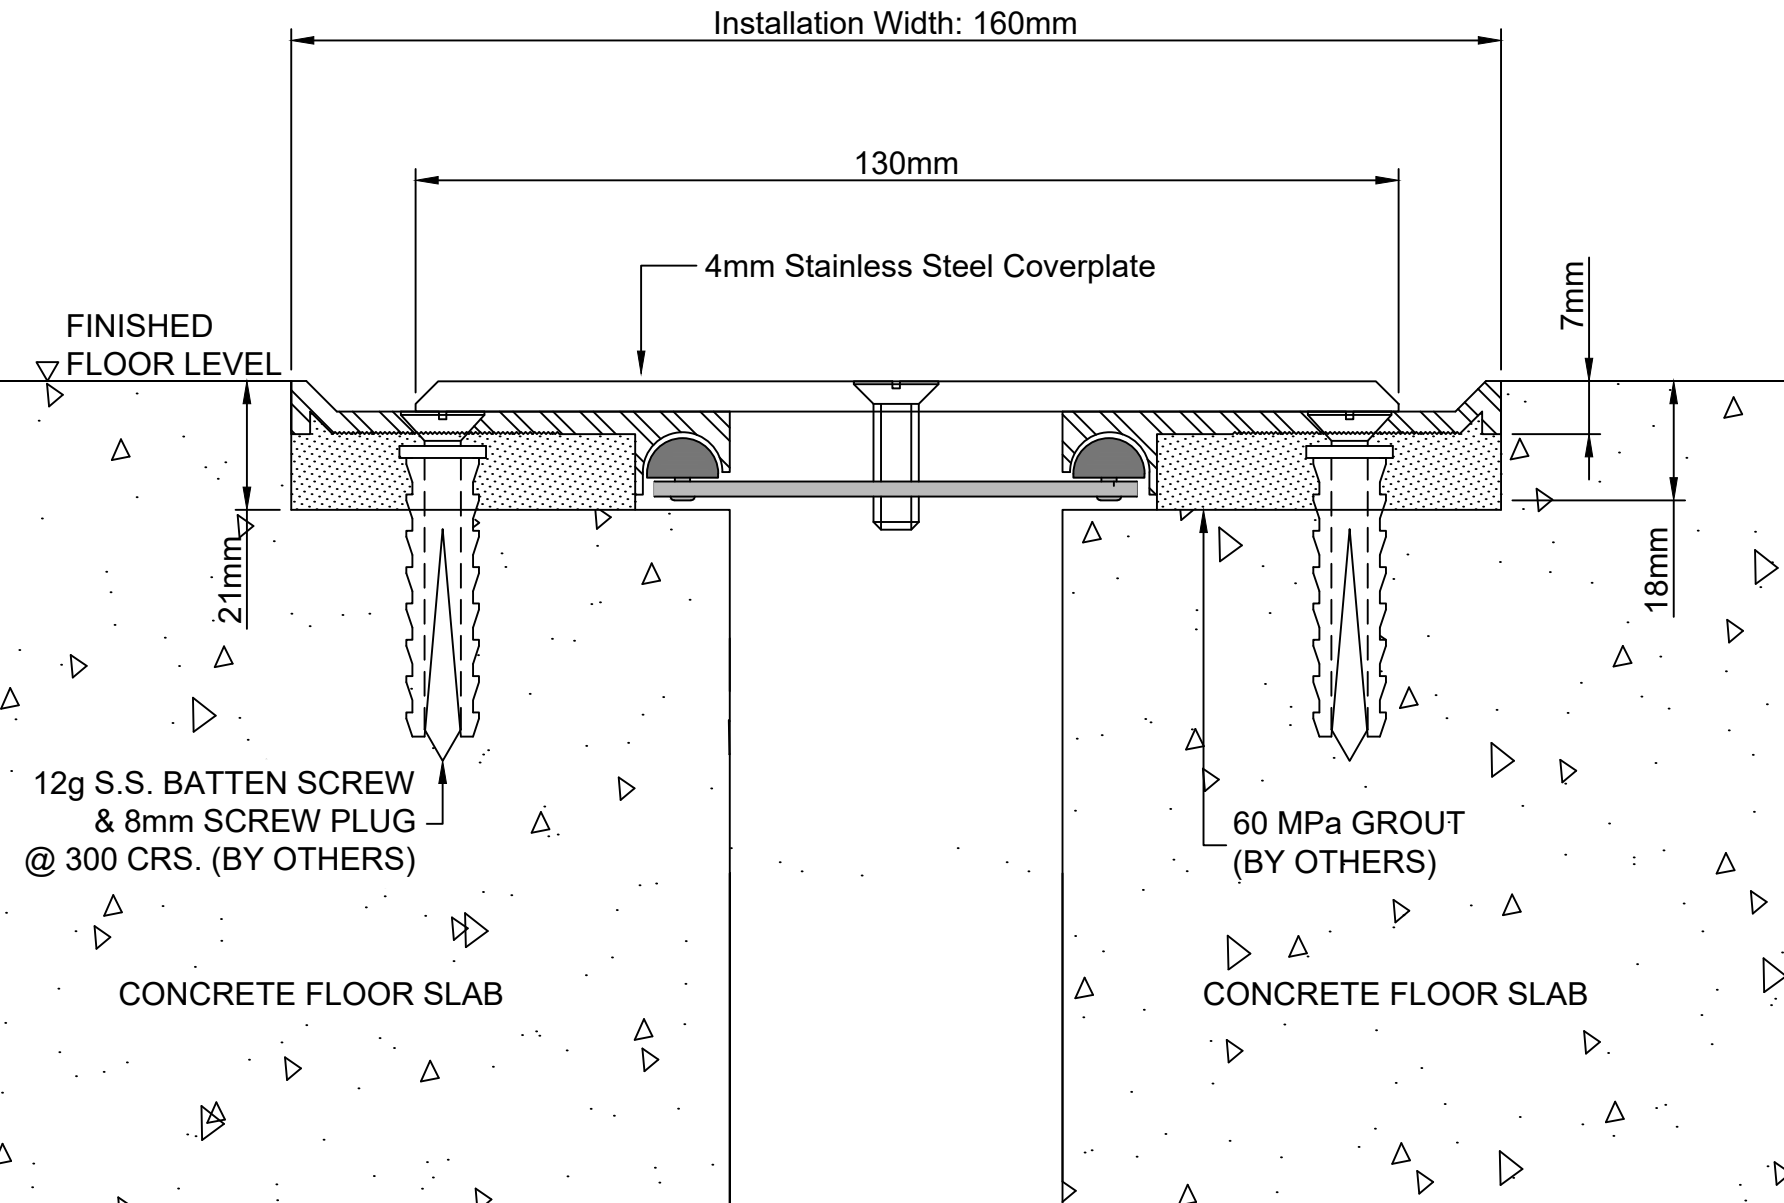

Installation Width: 160mm

130mm

4mm Stainless Steel Coverplate

FINISHED
FLOOR LEVEL

7mm

18mm

120mm

12g S.S. BATTEN SCREW
& 8mm SCREW PLUG
@ 300 CRS. (BY OTHERS)

CONCRETE FLOOR SLAB

60 MPa GROUT
(BY OTHERS)

CONCRETE FLOOR SLAB